


Axe : Frédéric Mistral  
 N°profil : 1  
 Pk : 0.00m

Z Tn : 149.34  
 Z Projet : 149.34

Section remblais : 0.0  
 Section déblais : 0.51

Echelle X : 1/50  
 Echelle Z : 1/50  
 Plan Comp : 148.00

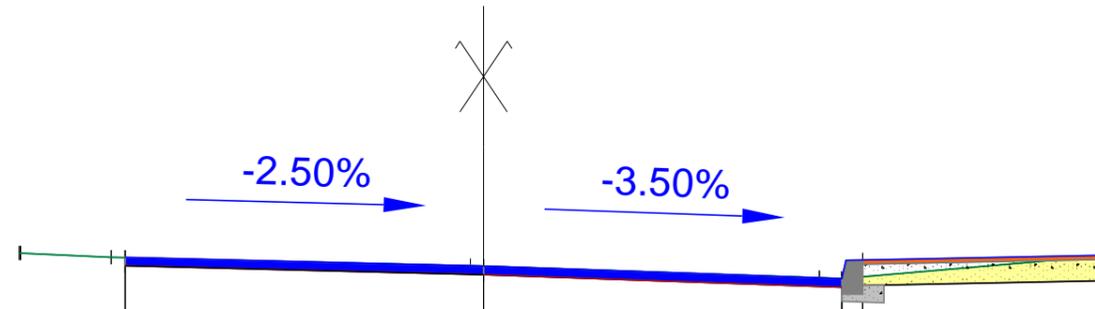

Terrain	Z									
	D	-3.28 149.43	-2.64 149.40	-0.09 149.34	2.38 149.26	4.38 149.41	0.64	2.44	2.38	1.71
Projet	Z									
	D		-2.54 149.40	0.00 149.34	2.53 149.25	4.40 149.42		2.54	2.53	1.72
BBME	Z									
	D		-2.54 149.40	0.00 149.34	2.53 149.25			2.54	2.53	
G.B. 3	Z									
	D									
Enrobé trottoir	Z									
	D				2.68 149.38	4.40 149.42				1.72
G.N.T. 0/20 trottoir	Z									
	D				2.68 149.35	4.40 149.39				1.72
Fond de forme	Z		149.34	149.28	149.19	149.24				
	D		-2.54	0.00	2.53	4.40		2.54	2.53	1.72
Ecart entre Projet - Terrain			-0.00	-0.00	-0.00	-0.01				



Trans giratoire école-1


13/01/2020

Axe : Frédéric Mistral  
N° profil : 3  
Pk : 20.00m

Z Tn : 149.44  
Z Projet : 149.4

Section remblais : 0.0  
Section déblais : 2.71

Echelle X : 1/50  
Echelle Z : 1/50  
Plan Comp : 148.00

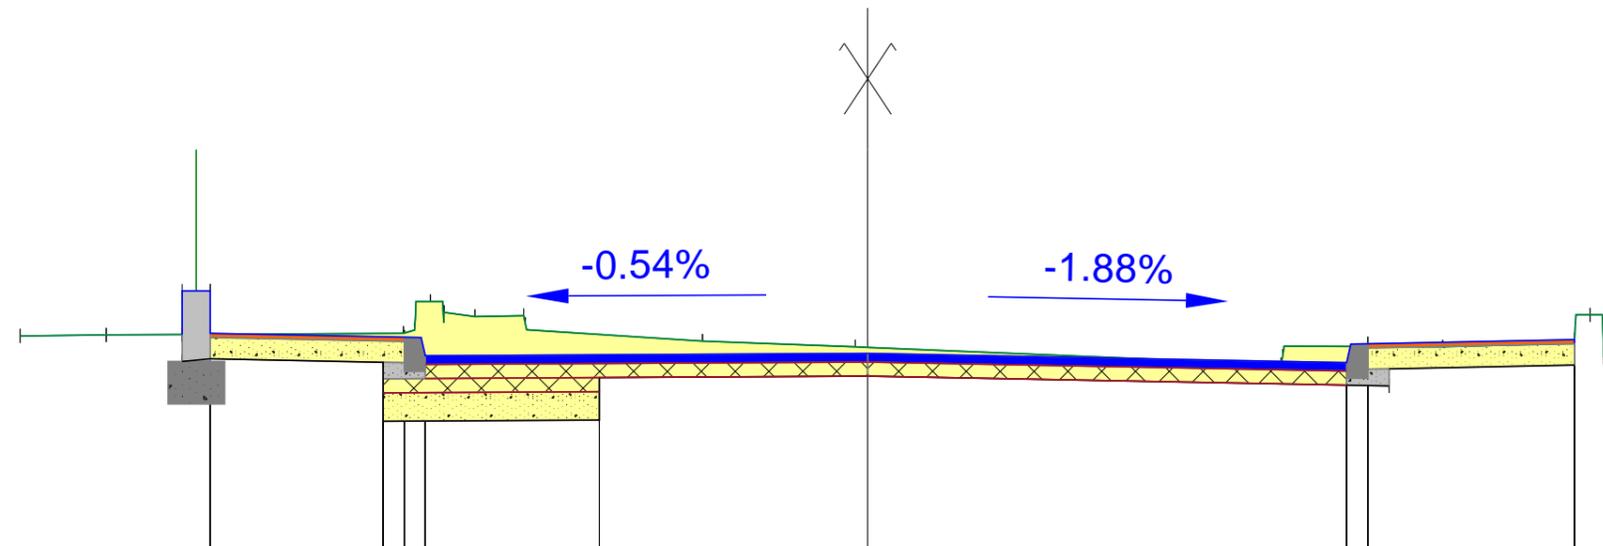

Terrain	Z	149.52	149.53	149.53	149.54	149.56	149.56	149.56	149.48	149.44	149.32	149.44	149.47
	D	-6.00	-5.39	-4.85	-3.29	-3.21	-3.09	-3.00	-1.17	-0.09	2.83	4.07	5.00
Projet	Z			149.53	149.51	149.51	149.51	149.40	149.40	149.33	149.46	149.49	
	D			-4.85	-3.28	-3.16	-3.13	0.00	3.39	3.54	5.00		
BBME	Z				149.32	149.38	149.40	149.40	149.33	149.27	149.46	149.46	
	D				-3.13	-3.13	0.00	3.39	3.39	3.54	5.00		
G.B. 3	Z				149.22	149.22	149.23	149.34	149.34	149.27	149.46	149.46	
	D				-3.43	-3.13	0.00	3.39	3.39	3.54	5.00		
G.N.T. 0/20	Z				148.92	149.12	149.13	149.13	149.13	149.17	149.46	149.46	
	D				-3.43	-3.13	-1.90	1.90	3.39	3.54	5.00		
Enrobé trottoir	Z				149.51	149.51	149.51	149.46	149.46	149.46	149.46	149.46	
	D				-4.65	-3.28	6.82	1.46	5.00	5.00			
G.N.T. 0/20 trottoir	Z				149.36	149.48	149.48	149.43	149.43	149.46	149.46	149.46	
	D				-4.65	-3.28	6.82	1.46	5.00	5.00			
Fond de forme	Z				149.34	148.92	148.93	149.24	149.24	149.17	149.31	149.31	
	D				-4.85	-3.43	-1.90	0.00	3.69	3.69	5.00		
Ecart entre Projet - Terrain													

